


This drawing is a reproduction of the original drawing and may lead to prosecution or civil proceedings.

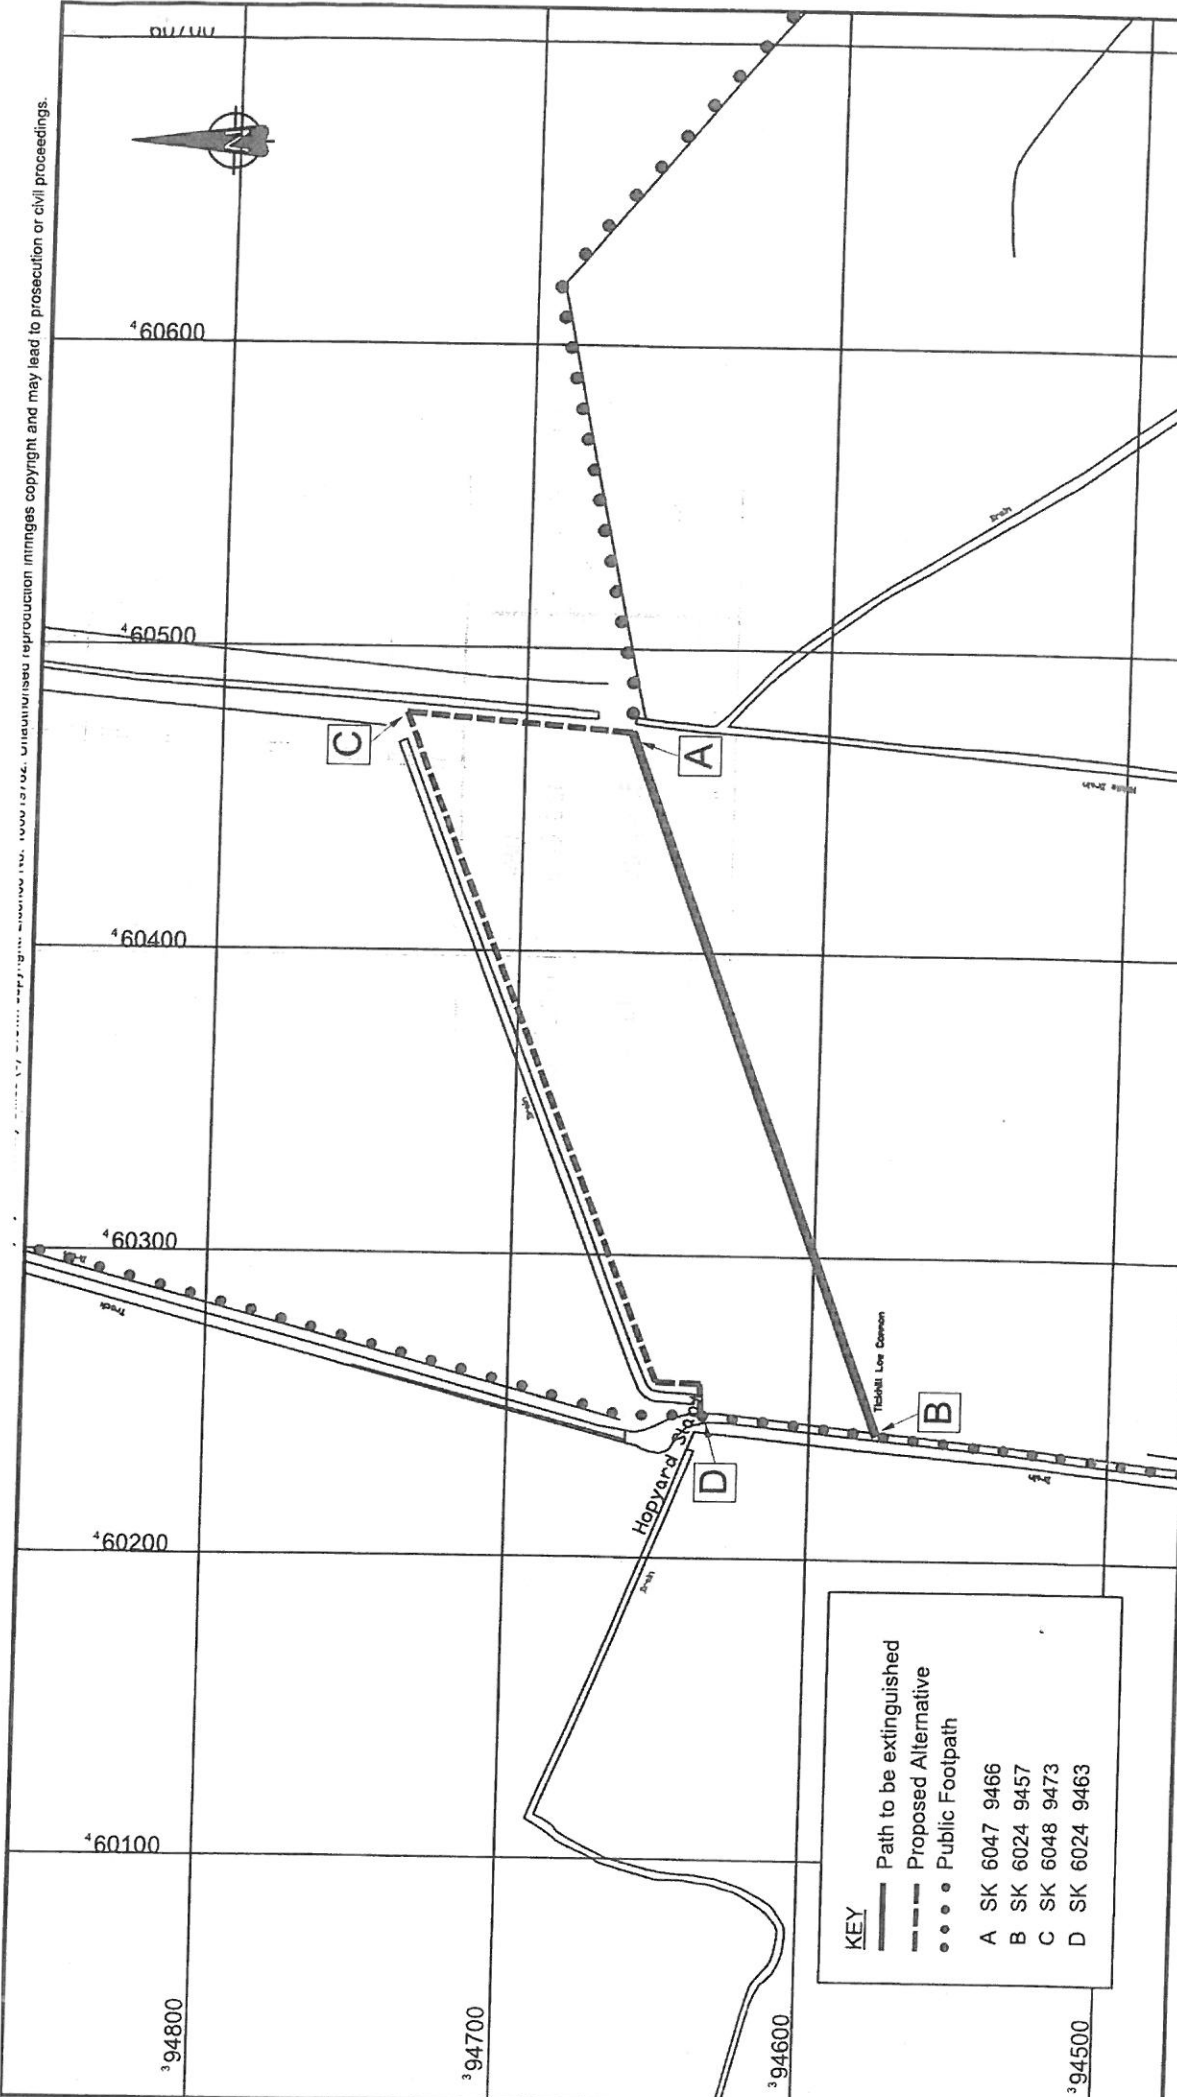

KEY	
	Path to be extinguished
	Proposed Alternative
	Public Footpath
A SK 6047 9466	
B SK 6024 9457	
C SK 6048 9473	
D SK 6024 9463	

Highways Act 1980 Public Path Diversion Order		Project
Tickhill Public Footpath No.5		Drawing Title
Drawing No.		Status
Scales 1:2500		Date September 2015
Rev Revision Details		Rev by Chk by Date
Approved by JG		Drawn by AC
Drawing No.		Revision

Tel. 01302
 email -

Fax. 01302

Doncaster
 Metropolitan Borough Council

AutoCAD File -